

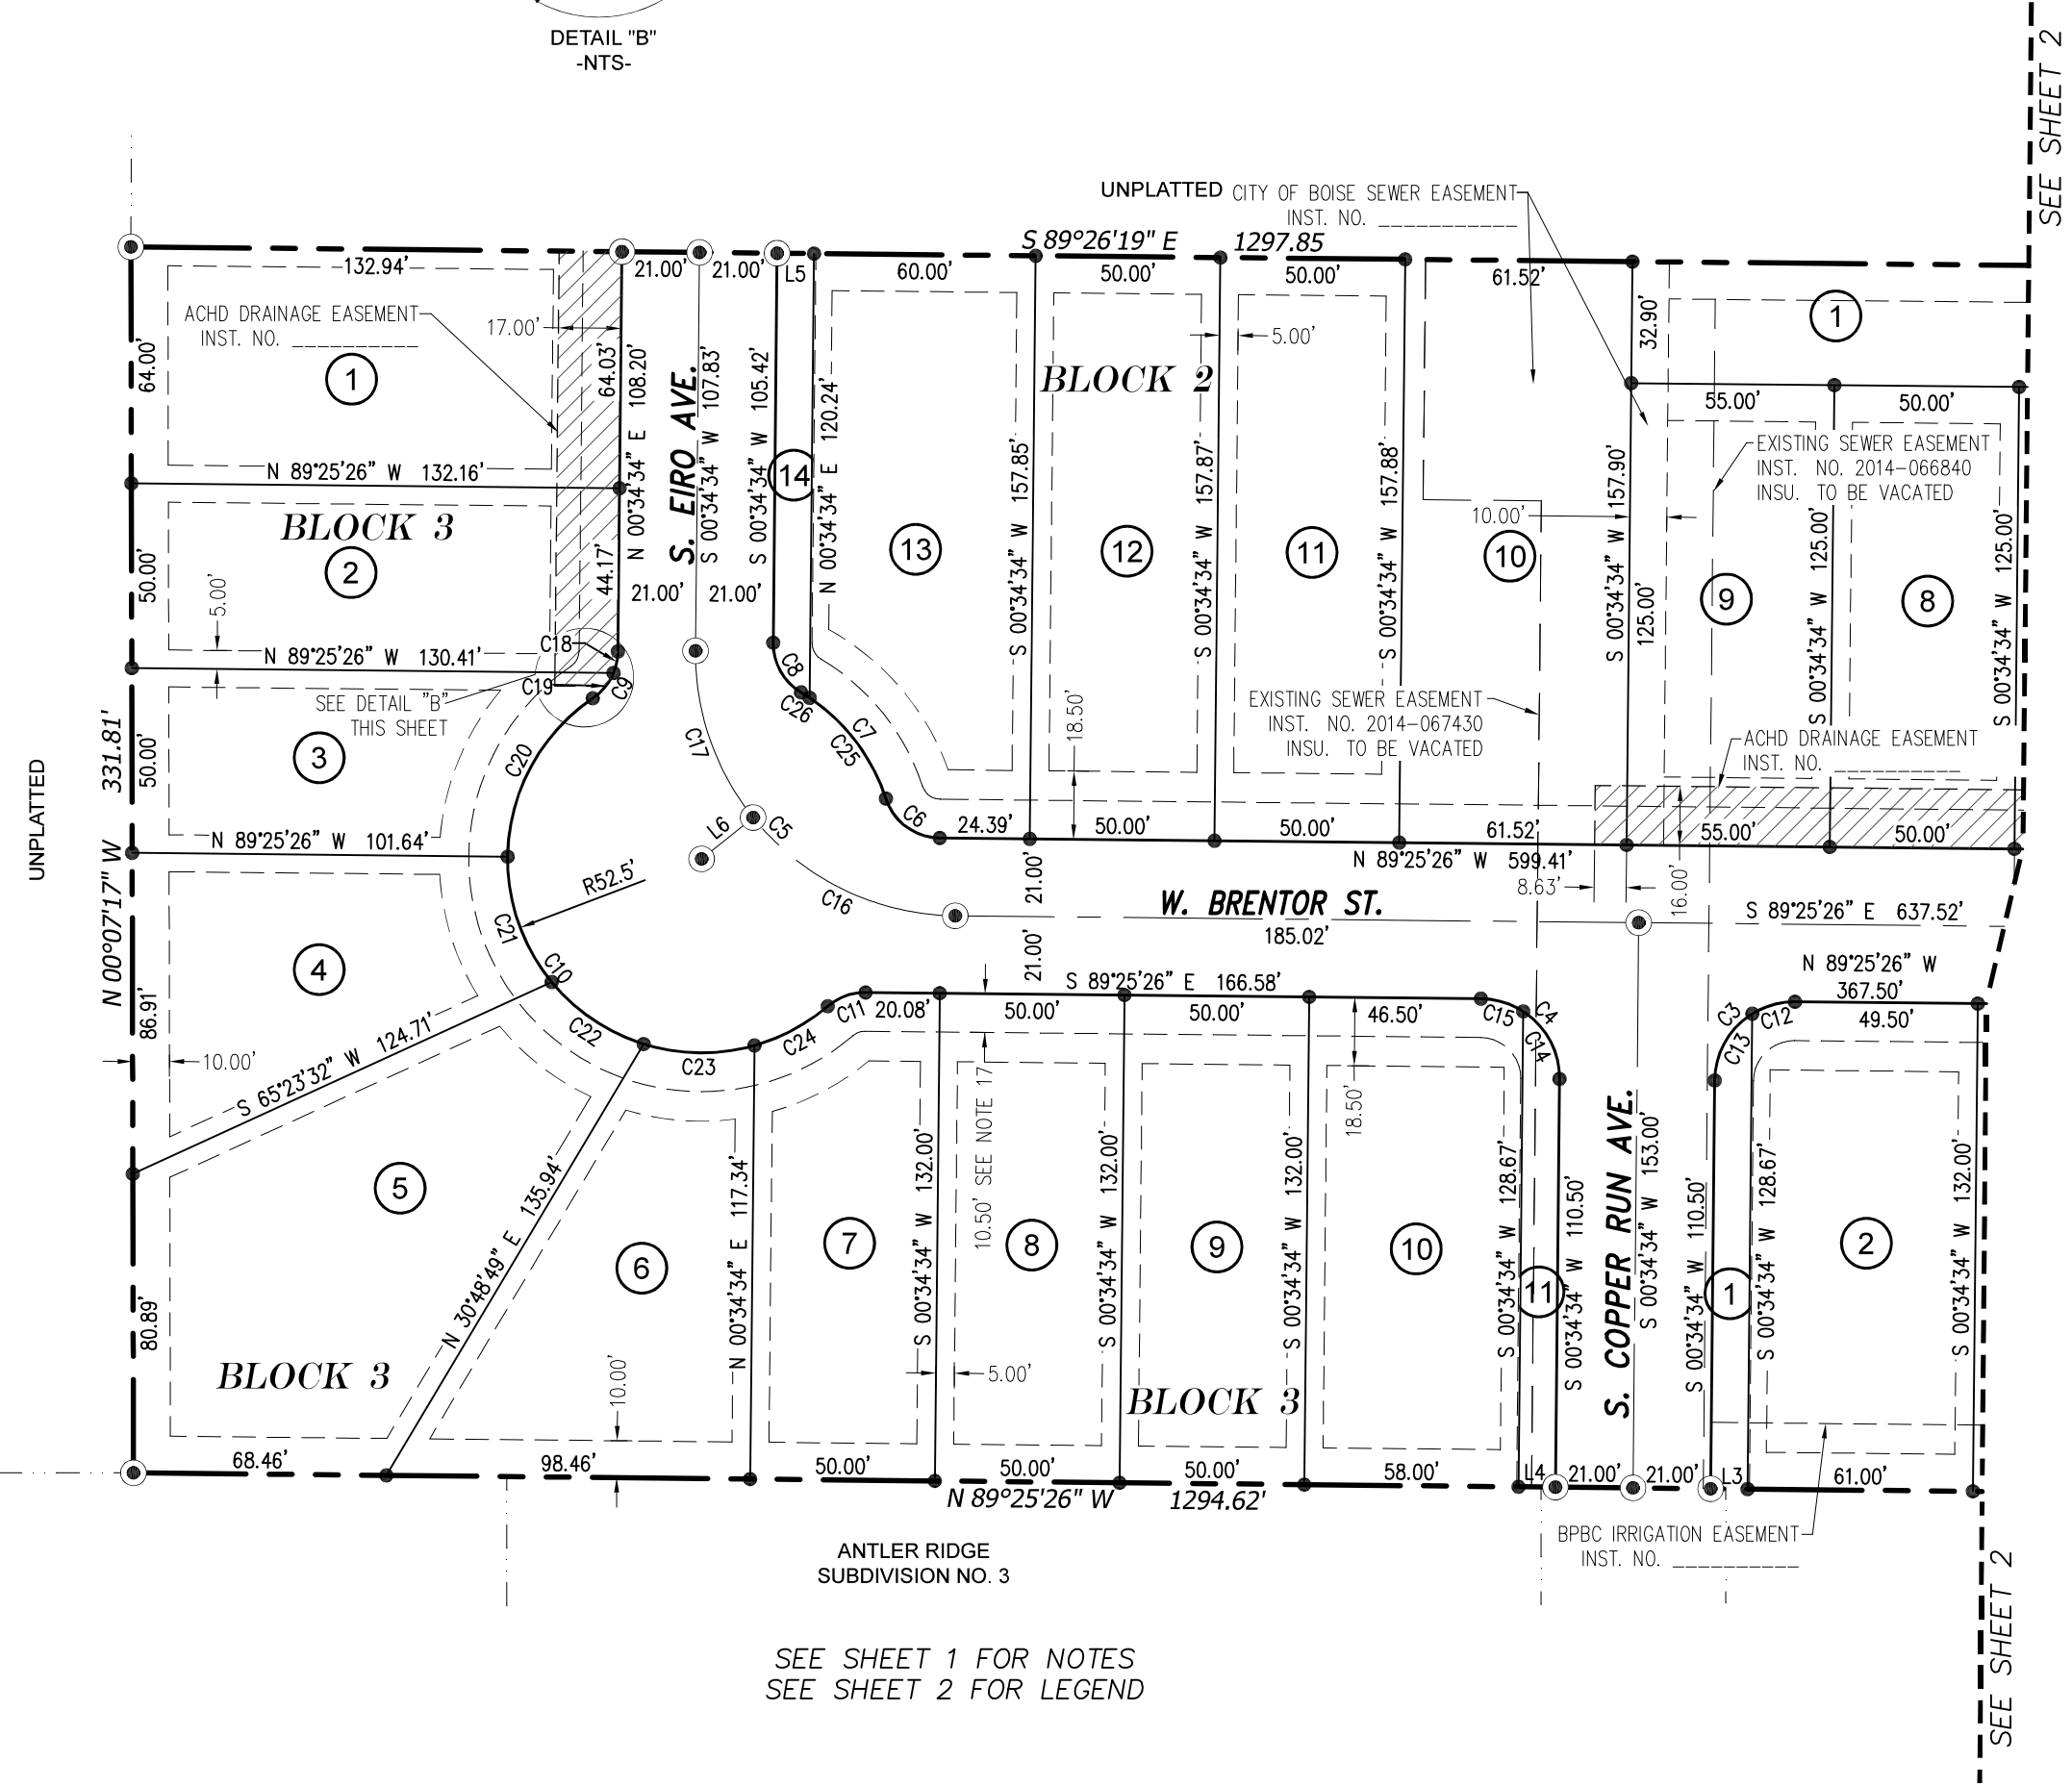
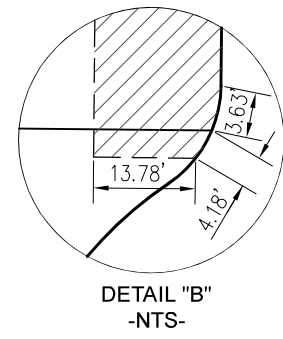


# FINAL PLAT FOR CROSSWINDS SUBDIVISION

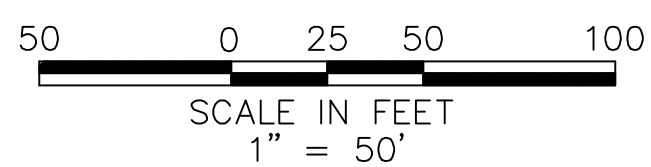

CURVE TABLE					
CURVE	ARC LENGTH	DELTA ANGLE	RADIUS	CHORD BEARING	CHORD LENGTH
C1	33.77'	90°00'00"	21.50'	S 44°25'26" E	30.41'
C2	33.77'	90°00'00"	21.50'	S 45°34'34" W	30.41'
C3	33.77'	90°00'00"	21.50'	S 45°34'34" W	30.41'
C4	33.77'	90°00'00"	21.50'	S 44°25'26" E	30.41'
C5	111.53'	90°00'00"	71.00'	S 44°25'26" E	100.41'
C6	19.29'	71°18'13"	15.50'	N 53°46'19" W	18.07'
C7	37.57'	41°00'19"	52.50'	N 38°37'22" W	36.78'
C8	16.15'	59°42'06"	15.50'	S 29°16'29" E	15.43'
C9	14.97'	55°19'03"	15.50'	S 28°14'06" W	14.39'
C10	170.86'	186°28'07"	52.50'	N 37°20'26" W	104.83'
C11	11.13'	41°09'04"	15.50'	S 70°00'02" W	10.90'
C12	12.13'	32°20'10"	21.50'	S 74°24'29" W	11.97'
C13	21.64'	57°39'50"	21.50'	S 29°24'29" W	20.74'
C14	21.64'	57°39'50"	21.50'	S 28°15'21" E	20.74'
C15	12.13'	32°20'10"	21.50'	S 73°15'21" E	11.97'
C16	62.84'	50°42'35"	71.00'	N 64°04'08" W	60.81'
C17	48.69'	39°17'25"	71.00'	S 19°04'08" E	47.74'
C18	5.98'	22°05'38"	15.50'	N 11°37'23" E	5.94'
C19	8.99'	33°13'25"	15.50'	N 39°16'55" E	8.86'
C20	50.60'	55°13'19"	52.50'	S 28°16'58" W	48.66'
C21	36.74'	40°05'37"	52.50'	S 19°22'30" E	35.99'
C22	30.42'	33°12'11"	52.50'	N 56°01'24" W	30.00'
C23	30.42'	33°12'11"	52.50'	S 89°13'35" E	30.00'
C24	22.68'	24°44'49"	52.50'	S 61°47'55" W	22.50'
C25	34.84'	38°01'36"	52.50'	S 37°08'00" E	34.21'
C26	2.73'	2°58'44"	52.50'	S 57°38'10" E	2.73'

LINE TABLE		
LINE	BEARING	DISTANCE
L1	S 89°25'26" E	8.50'
L2	N 89°25'26" W	8.50'
L3	S 89°25'26" E	10.00'
L4	N 89°25'26" W	10.00'
L5	S 89°26'19" E	10.00'
L6	S 51°17'09" W	17.90'

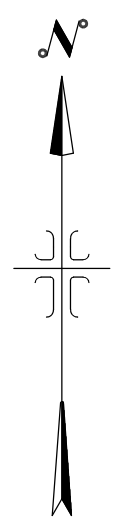

2030 S. WASHINGTON AVE.  
EMMETT, ID 83617  
(208) 398-8104  
FAX (208) 398-8105

**SAWTOOTH**  
Land Surveying, LLC  
EMMETT, IDAHO

WWW.SAWTOOTHLS.COM

SHEET:	DATE:	DRAWN BY:	CHECKED BY:	JOB#:	DWG#:
3 OF 5	09/24/2019	RLC	CP	17192	17192-FP